


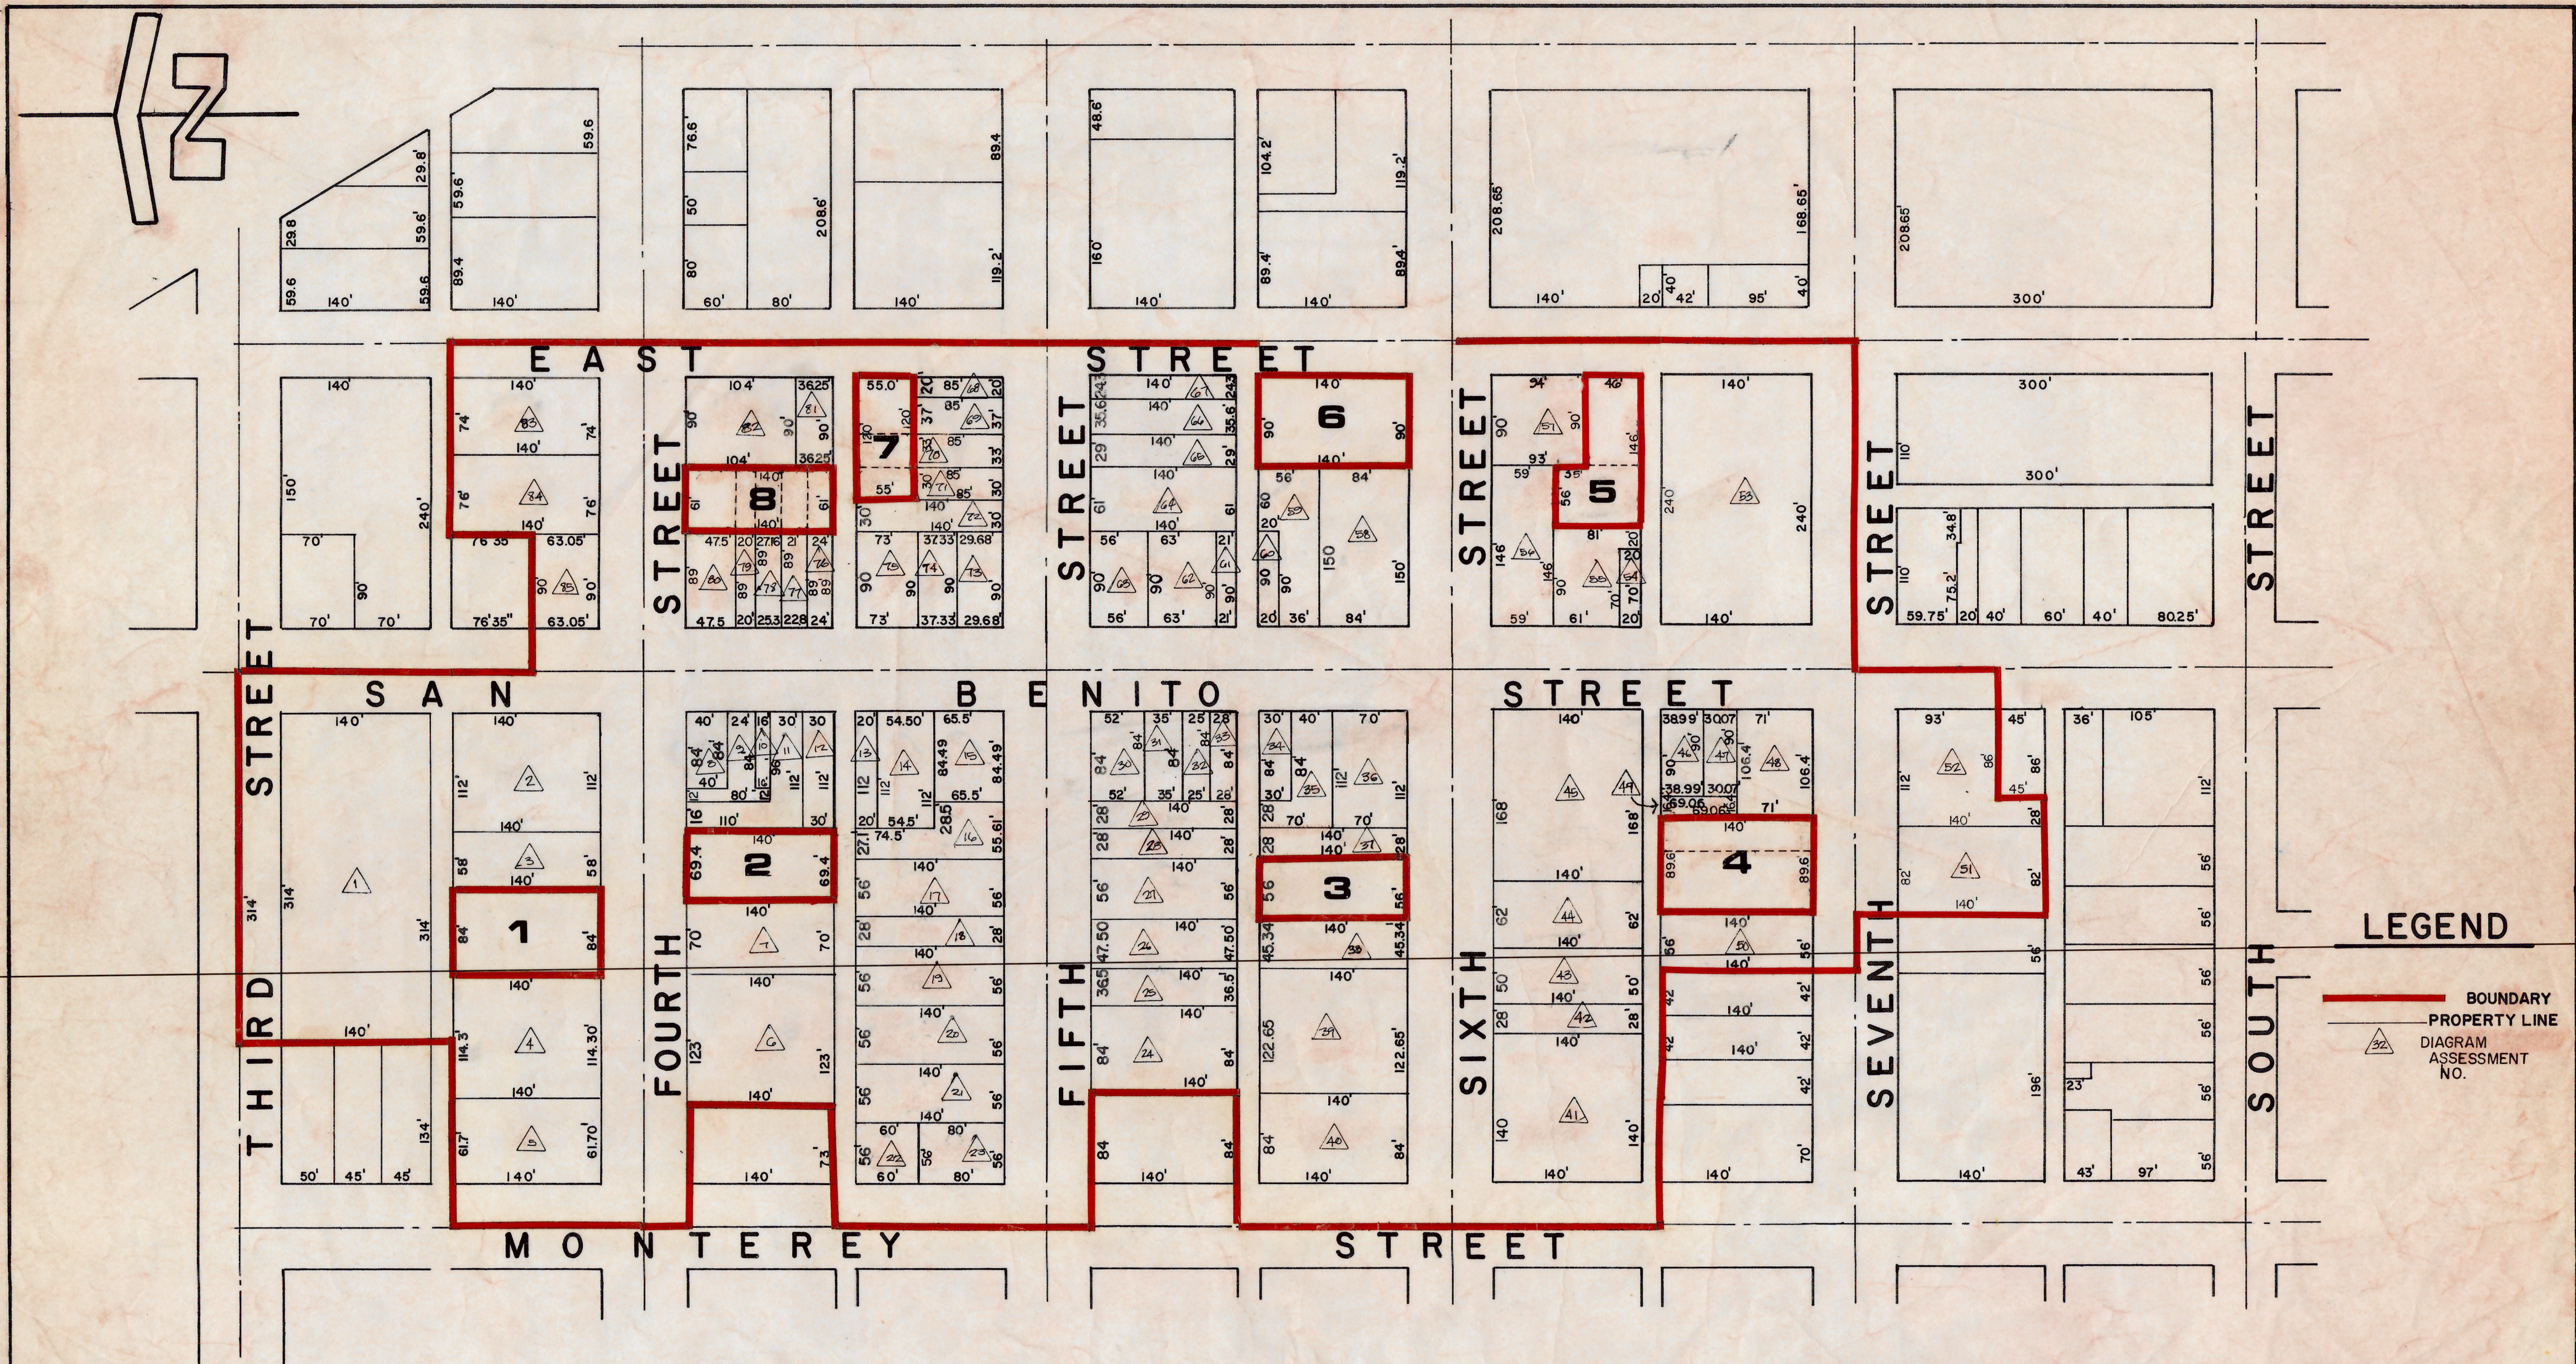

I hereby certify that the within map showing boundaries of LOCAL IMPROVEMENT DISTRICT 75-1, DOWNTOWN PARKING ASSESSMENT DISTRICT, City of Hollister, County of San Benito State of California, together with the lots, pieces or parcels of land proposed to be assessed therein, was approved by the city council of the city of Hollister, at a meeting therein, was approved by the city council of the city of Hollister, at a meeting thereof, held on the 24 day of JANUARY, 1977, by its Resolution NO. 77-10.

Frank D. Felice
Clerk of the City Council
City of Hollister

Filed in the office of the Clerk of the City Council this 24th day of JANUARY, 1977.

Frank D. Felice
Clerk of the City Council
City of Hollister

Filed this 27th day of January, 1977, at the hour of 10 o'clock A. M., in Book 1 of MAPS of ASSESSMENT Districts at page 13 in the office of the County Recorder in the County of San Benito, State of California.

DONALD A. LOWES
County Recorder - Don Lowes
County of San Benito
By: *Mary L. Basarich*, Deputy

PROPOSED BOUNDARIES
OF
L.I.D. 75-1
DOWNTOWN PARKING ASSESSMENT DISTRICT
CITY OF HOLLISTER
SAN BENITO COUNTY, CALIFORNIA

MARCH 1976

SCALE 1" = 100'